


Appalachian Electric Cooperative

Electrical Service Installation Guide

Mobile Home Overhead To Meter Pole

100-200 Amp, 120/240 Volt Single Phase

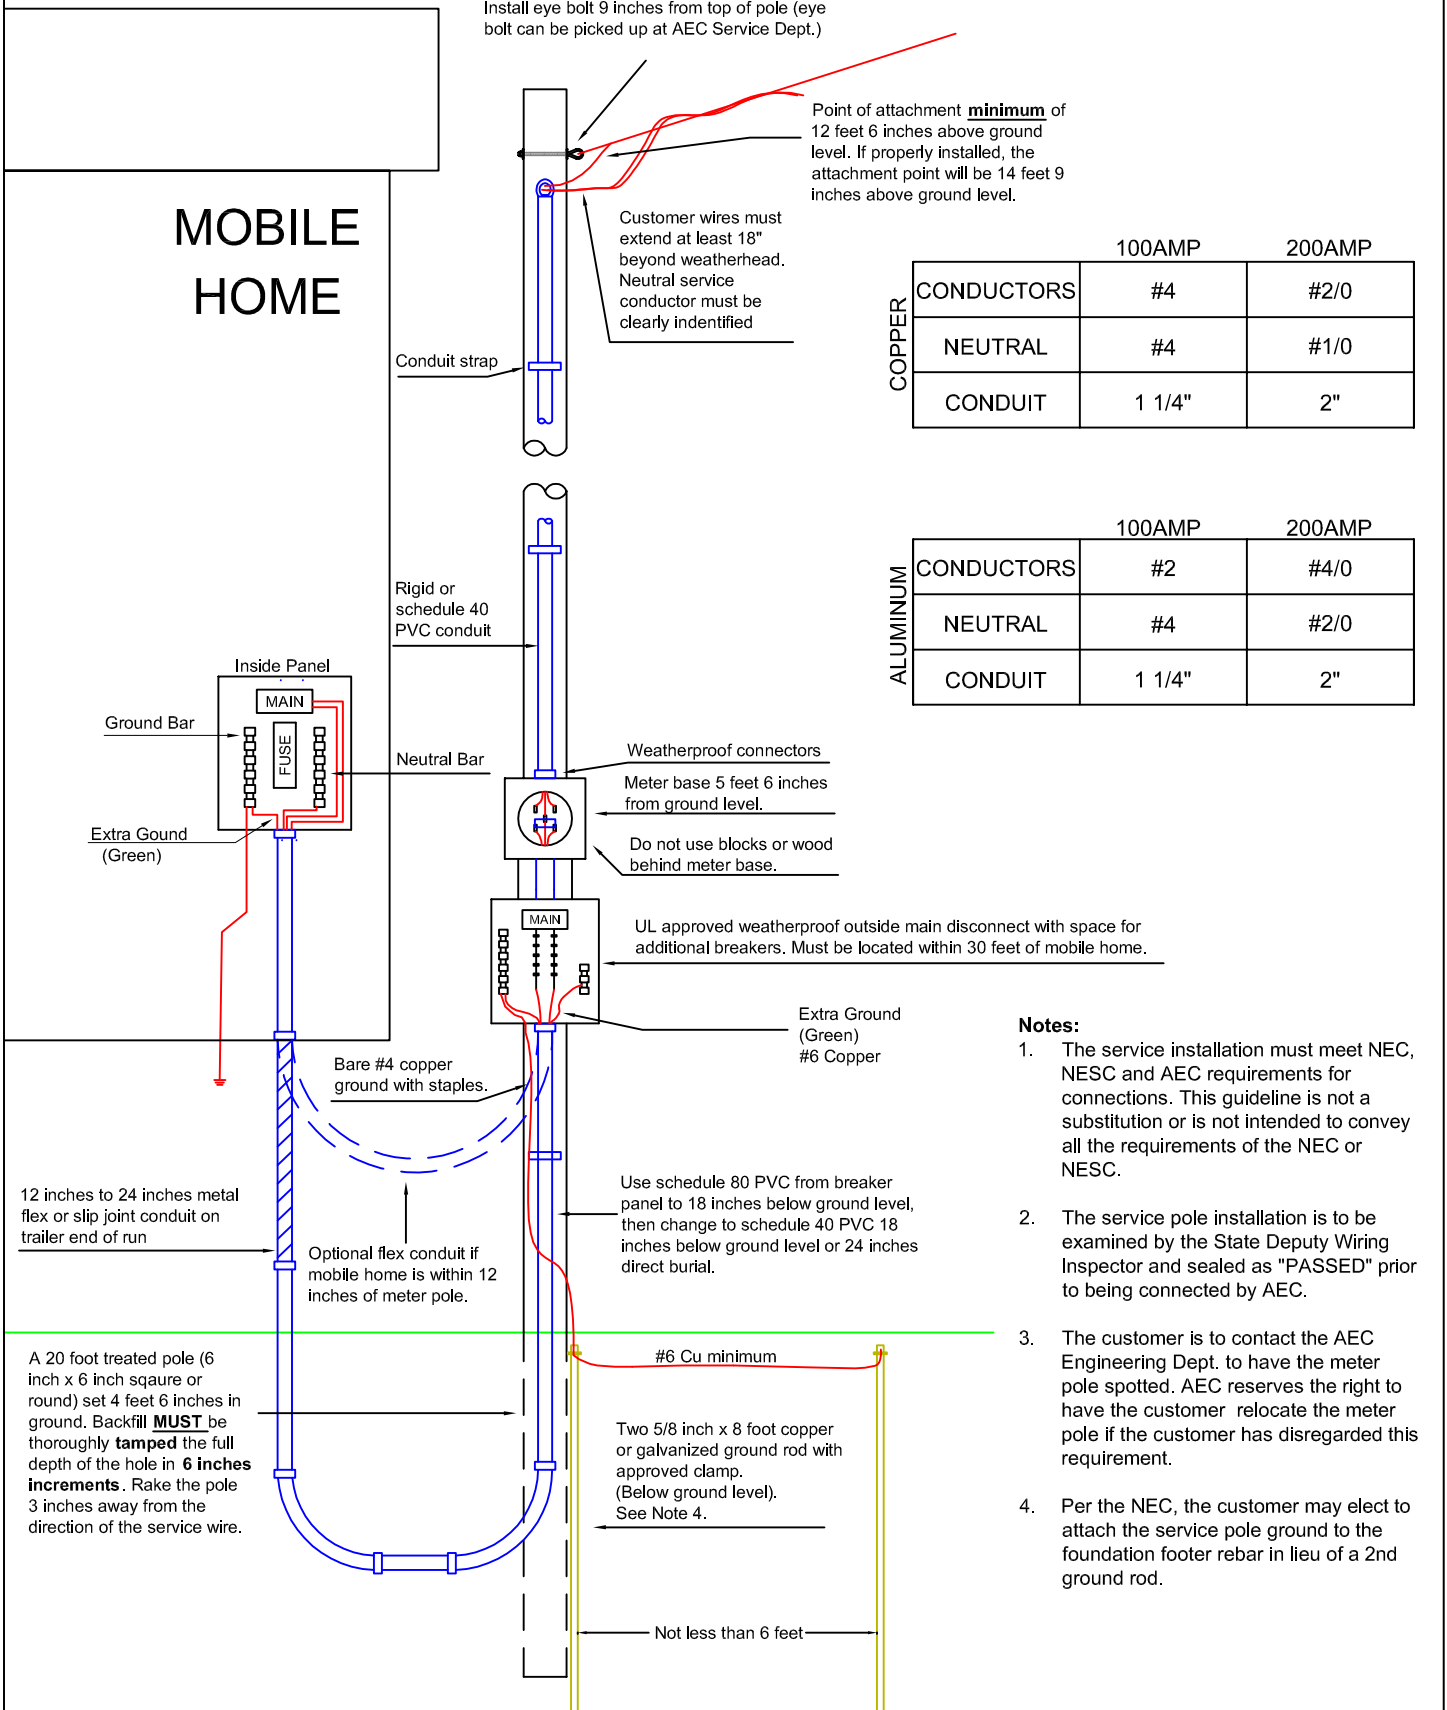

COPPER		100AMP	200AMP
	CONDUCTORS	#4	#2/0
	NEUTRAL	#4	#1/0
	CONDUIT	1 1/4"	2"

ALUMINUM		100AMP	200AMP
	CONDUCTORS	#2	#4/0
	NEUTRAL	#4	#2/0
	CONDUIT	1 1/4"	2"

Notes:

1. The service installation must meet NEC, NESC and AEC requirements for connections. This guideline is not a substitution or is not intended to convey all the requirements of the NEC or NESC.
2. The service pole installation is to be examined by the State Deputy Wiring Inspector and sealed as "PASSED" prior to being connected by AEC.
3. The customer is to contact the AEC Engineering Dept. to have the meter pole spotted. AEC reserves the right to have the customer relocate the meter pole if the customer has disregarded this requirement.
4. Per the NEC, the customer may elect to attach the service pole ground to the foundation footer rebar in lieu of a 2nd ground rod.

APPALACHIAN ELECTRIC COOPERATIVE	A E C	DESCRIPTION	BY	CKD	APR	DATE	REV	USE	PAGE
		Mobile Home Service Guideline (Overhead to meter pole)	MLM	AWN	-	1/2/76	1/12/11	CE	C1100